
 


MATCHLINE SEE SHEET 6

MATCHLINE SEE SHEET 7

SCALE: 1" = 50'

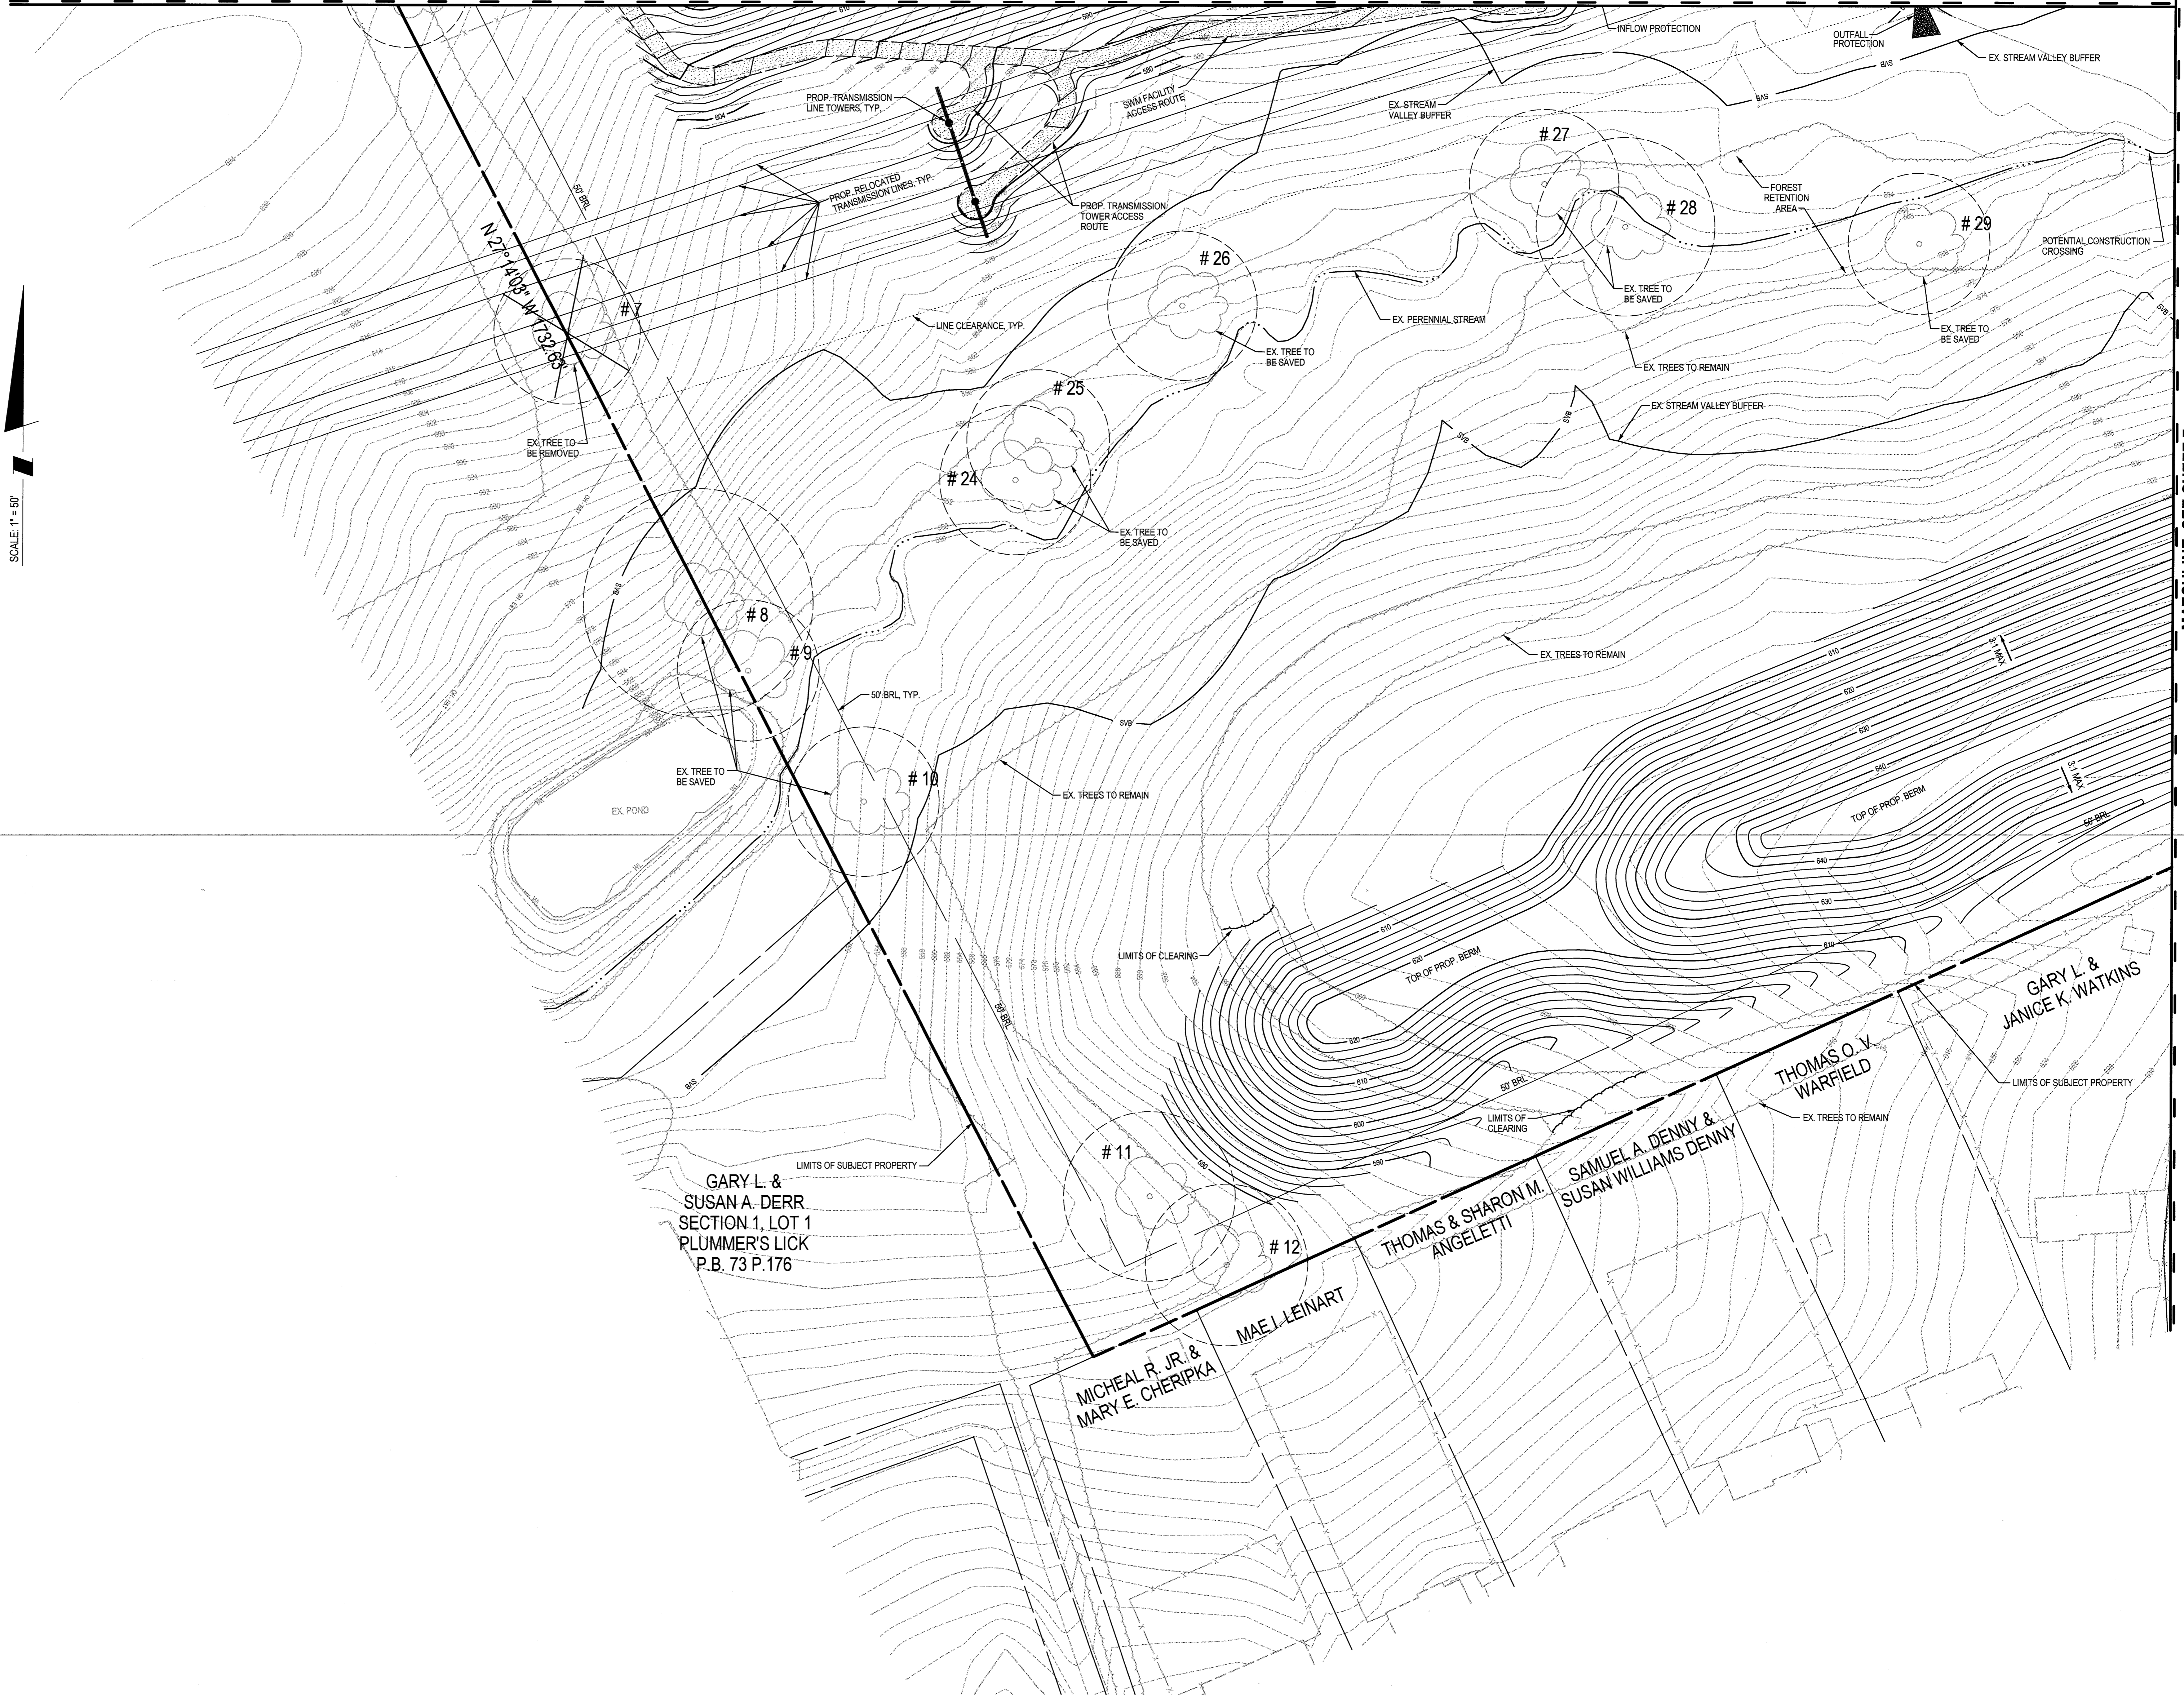

LS Loiederman Soltesz Associates, Inc.
 Rockville Office
 2 Research Place, Suite 100
 Rockville, MD 20850
 t. 301.948.2750 f. 301.948.9067
 www.LSAssociates.net

Engineering
 Planning
 Surveying
 Environmental Sciences

Rockville
 Lanham
 Waldorf
 Leonardtown

NO.	DATE	REVISIONS	BY	DATE
1	AUGUST 2010			

DATE: AUGUST 2010
 DESIGNED: G.P.
 CAD STANDARDS VERSION: V8 - 2009
 TECHNICIAN: G.M.M.
 CHECKED: K.C.R.

MISS UTILITY NOTE
 INFORMATION CONCERNING EXISTING UNDERGROUND UTILITIES WAS OBTAINED FROM AVAILABLE RECORDS. THE CONTRACTOR MUST DETERMINE THE EXACT LOCATION AND ELEVATION OF ALL EXISTING UTILITIES AND UTILITY CROSSINGS BY DIGGING TEST PITS BY HAND, WELL IN ADVANCE OF THE START OF EXCAVATION. CONTACT MISS UTILITY AT 1-800-877-7777 48 HOURS PRIOR TO THE START OF EXCAVATION. IF CLEARANCES ARE LESS THAN SHOWN ON THIS PLAN OR TWELVE (12) INCHES, WHATEVER IS LESS, CONTACT THE ENGINEER AND THE UTILITY COMPANY BEFORE PROCEEDING WITH CONSTRUCTION. CLEARANCES LESS THAN NOTED MAY REQUIRE REVISIONS TO THIS PLAN.

PREPARED FOR:
 KENNY CONSTRUCTION COMPANY
 12916 CONAMAR DRIVE
 SUITE #204 / SUITE # 205
 HAGERSTOWN, MARYLAND 21742
 PHONE: 301-745-8989
 FAX: 301-745-3838
 ATTN: MR. ROBERT DAHLIN

COPYRIGHT ADC THE MAP PEOPLE PERMITTED USE NUMBER 20811199	
MAP: 4689	GRID: CS, CA, D3, D4
TAX MAP: 88	ZONING CATEGORY: 'A'
WEGC 200' SHEET	
SITE DATUM	
HORIZONTAL: NAD 83	VERTICAL: NAD 88

GRADING PLAN - 6

KEMPTOWN SUBSTATION

SITUATED AT THE INTERSECTION OF BARTHOLOWS ROAD
AND WEST OAK DRIVE
NEW MARKET ELECTION DISTRICT No. 9
FREDERICK COUNTY, MARYLAND

SHEET **8**
OF **23**

PROJECT NO.
1814-00-00

1" = 50'