

# KEMPTOWN SUBSTATION CONCEPTUAL CIVIL DRAWING PACKAGE


## SITE PLAN FOR SPECIAL EXCEPTION

AUGUST 2010

NEW MARKET ELECTION DISTRICT No. 9  
FREDERICK COUNTY, MARYLAND

PREPARED FOR:

KENNY CONSTRUCTION COMPANY  
12916 CONAMAR DRIVE  
SUITE #204 / SUITE #205  
HAGERSTOWN, MARYLAND 21742

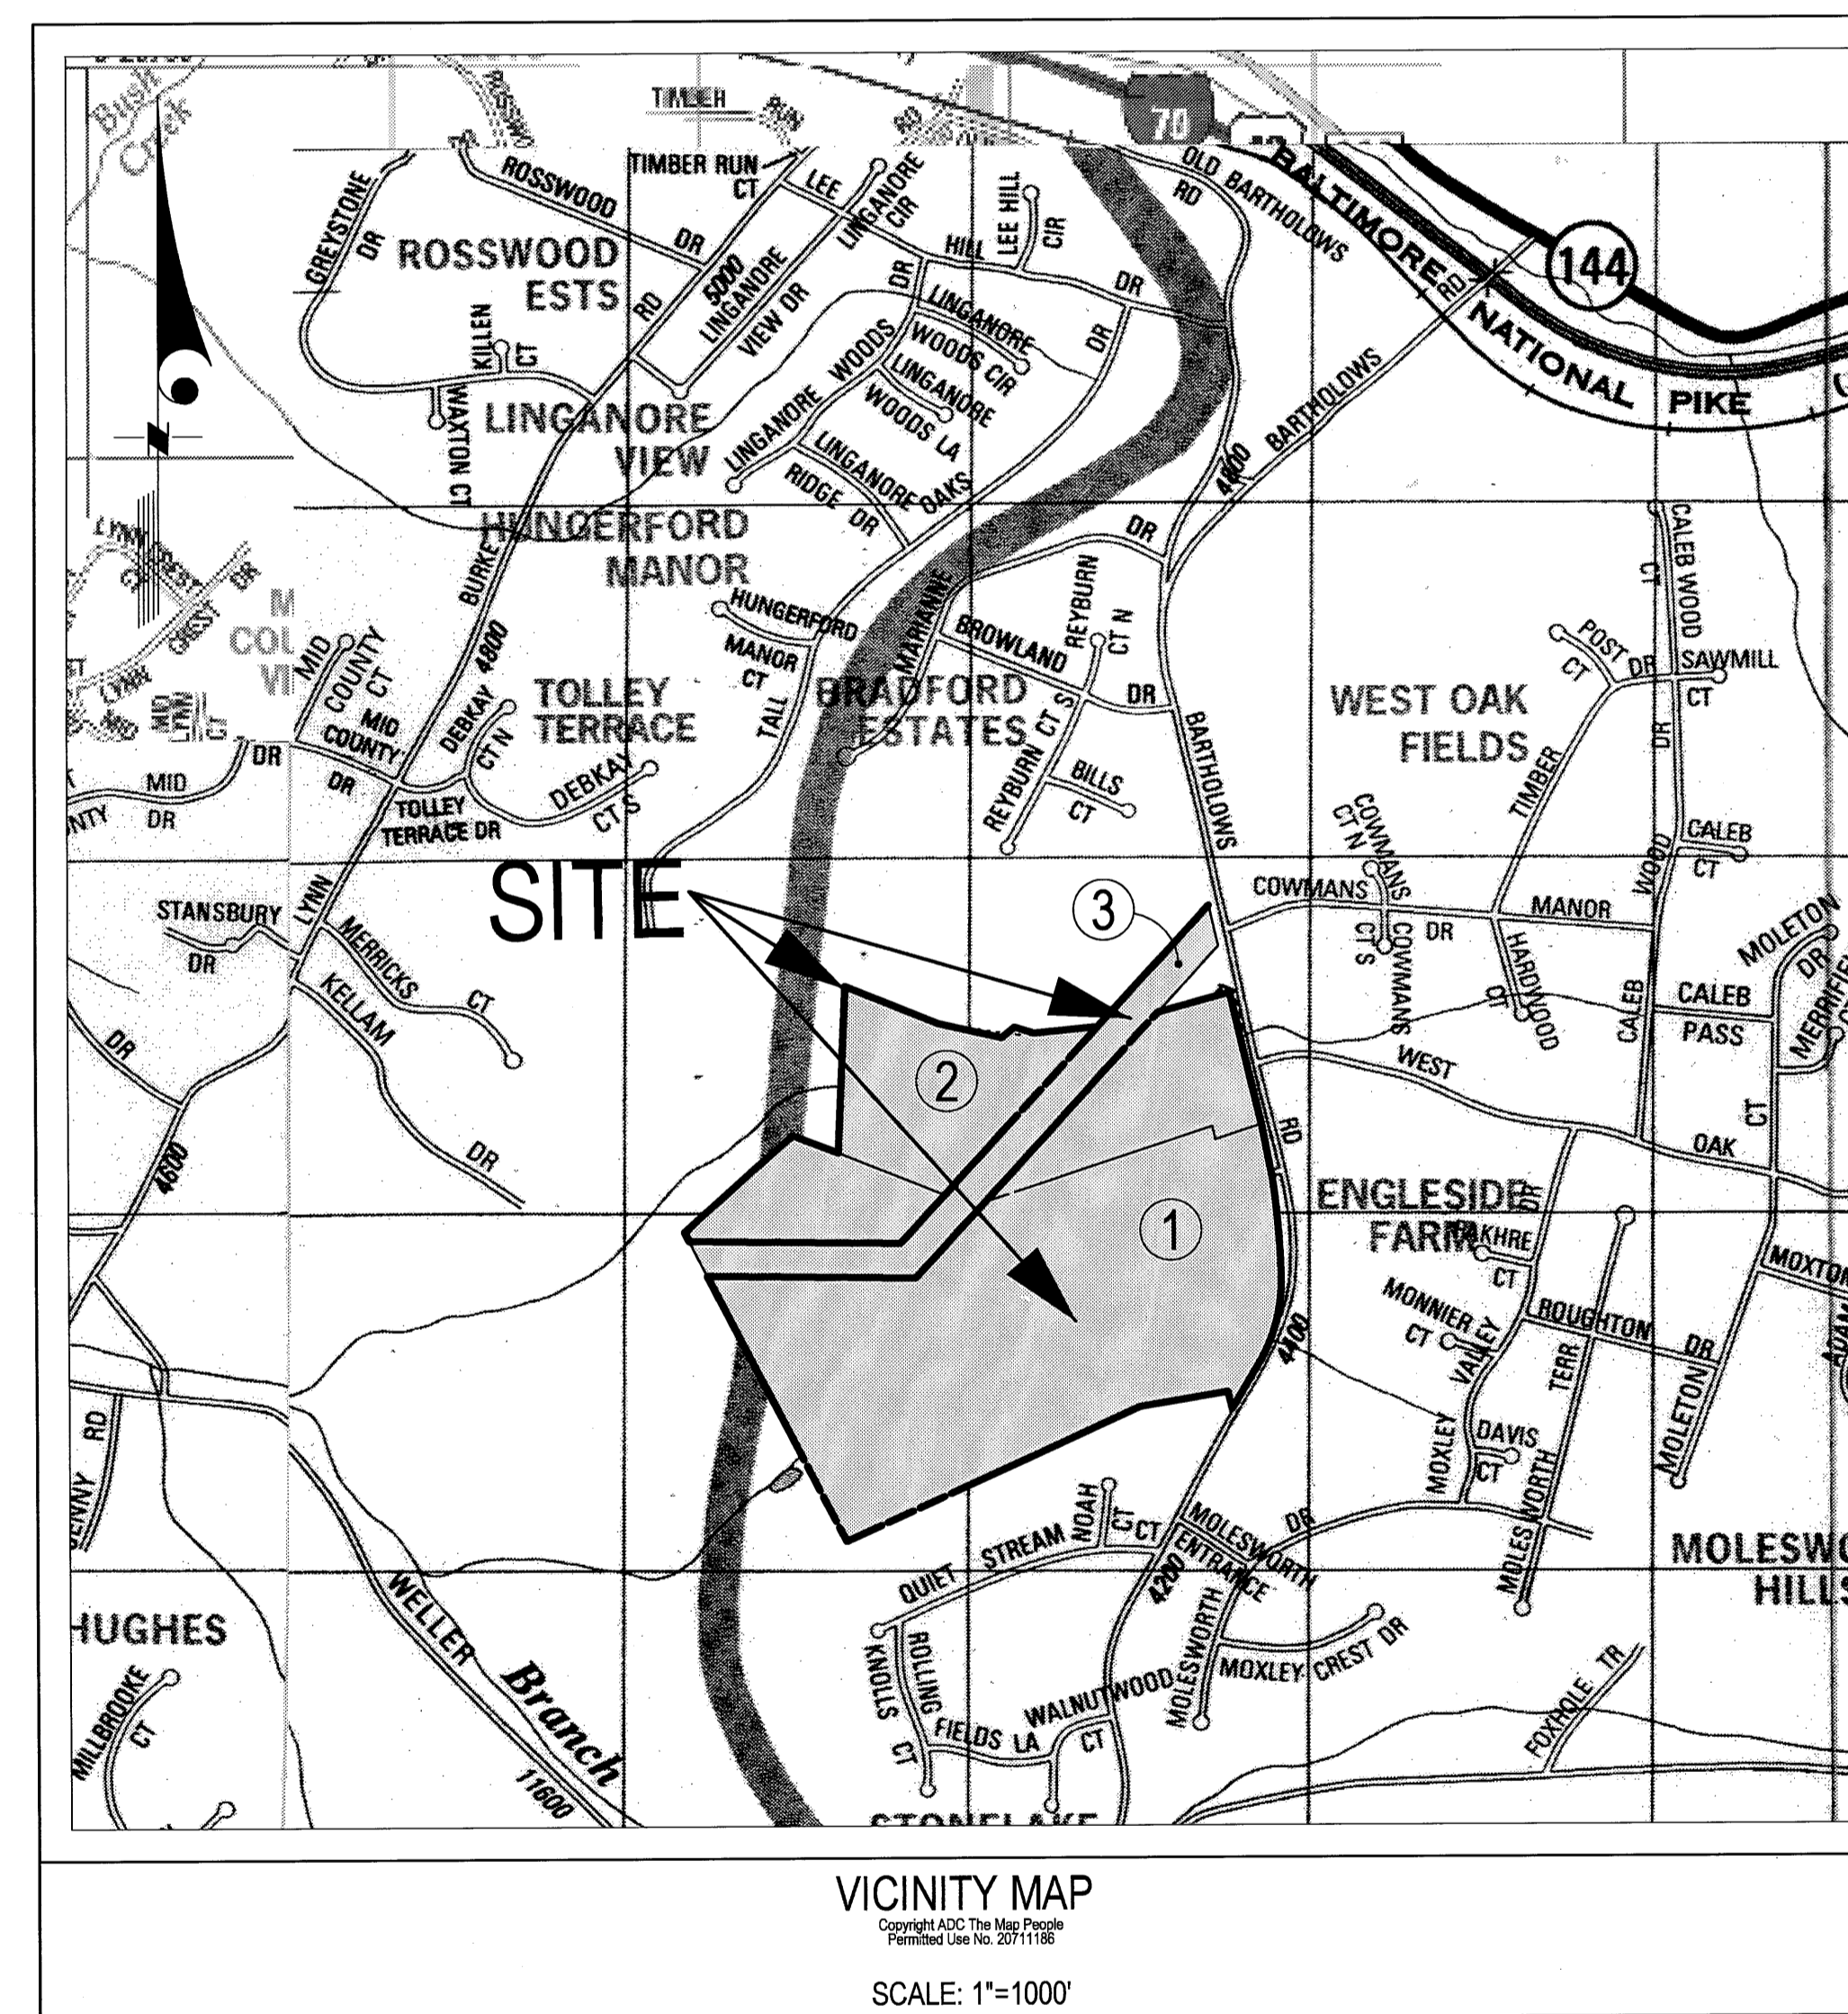

### PROPERTY AREA TABULATION

PARCEL 1	T.M. 89 P. 166	111.06 AC. +/-
PARCEL 2	T.M. 89 P. 21	41.09 AC. +/-
PARCEL 3	T.M. 89 GRID 15 BLOCK 150	18.0 AC. +/-

### SHEET INDEX

SHEET NO.	CONTENTS
SHEET 1	COVER SHEET
SHEET 2	GRADING ORIENTATION PLAN
SHEET 3	GRADING PLAN 1
SHEET 4	GRADING PLAN 2
SHEET 5	GRADING PLAN 3
SHEET 6	GRADING PLAN 4
SHEET 7	GRADING PLAN 5
SHEET 8	GRADING PLAN 6
SHEET 9	STORMWATER MANAGEMENT ORIENTATION PLAN
SHEET 10	ACCESS ROAD EXHIBIT
SHEET 11	SIGHT DISTANCE EXHIBIT
SHEET 12	LANDSCAPE AND SCREENING ORIENTATION PLAN
SHEET 13	LANDSCAPE AND SCREENING PLAN 1
SHEET 14	LANDSCAPE AND SCREENING PLAN 2
SHEET 15	LANDSCAPE AND SCREENING PLAN 3
SHEET 16	LANDSCAPE AND SCREENING PLAN 4
SHEET 17	LANDSCAPE AND SCREENING PLAN 5
SHEET 18	LANDSCAPE AND SCREENING PLAN 6
SHEET 19	LANDSCAPE AND SCREENING NOTES AND DETAILS
SHEET 20	LANDSCAPE CROSS SECTION 1
SHEET 21	LANDSCAPE CROSS SECTION 2
SHEET 22	LANDSCAPE CROSS SECTION 3
SHEET 23	LANDSCAPE CROSS SECTION 4


ATTACHED:

SUB STATION EQUIPMENT PLANS AND SECTIONS  
(PREPARED BY AMERICAN ELECTRICAL POWER)

COVER SHEET

# KEMPTOWN SUBSTATION

SITUATED AT THE INTERSECTION OF BARTHOLOWS ROAD  
AND WEST OAK DRIVE  
NEW MARKET ELECTION DISTRICT No. 9  
FREDERICK COUNTY, MARYLAND

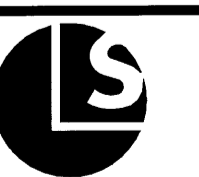

1" = AS SHOWN

SHEET 1  
OF 23

PROJECT NO.  
1814-00-00

**LS** Loiederman Soltesz Associates, Inc.  
Rockville Office  
2 Research Place, Suite 100  
Rockville, MD 20850  
t. 301.948.2750 f. 301.948.9067  
www.LSAssociates.net

Rockville  
Lahman  
Waldorf  
Leonardtown

Engineering  
Planning  
Surveying  
Environmental Sciences

NO.	DATE	REVISIONS	BY	DATE
1	AUGUST 2010	DESIGNED	G.P.	
2		CHECKED	K.C.R.	

**MISS UTILITY NOTE**  
INFORMATION CONCERNING EXISTING UNDERGROUND UTILITIES WAS OBTAINED FROM AVAILABLE RECORDS. THE CONTRACTOR MUST DETERMINE THE EXACT LOCATION AND ELEVATION OF ALL EXISTING UTILITIES AND UTILITY CROSSINGS BY PROSING TEST PITS BY HAND, WELL IN ADVANCE OF THE START OF EXCAVATION. CONTACT "MISS UTILITY" AT 1-800-251-7177, 48 HOURS PRIOR TO THE START OF EXCAVATION. IF CLEARANCES ARE LESS THAN SHOWN ON THIS PLAN OR TWELVE (12) INCHES, INCHES OR LESS, CONTACT THE ENGINEER AND THE UTILITY COMPANY BEFORE PROCEEDING WITH CONSTRUCTION. CLEARANCES LESS THAN NOTED MAY REQUIRE REVISIONS TO THIS PLAN.

**PREPARED FOR:**  
KENNY CONSTRUCTION COMPANY  
12916 CONAMAR DRIVE  
SUITE #204 / SUITE #205  
HAGERSTOWN, MARYLAND 21742  
PHONE: 301-745-9695  
FAX: 301-745-3636  
ATTN: MR. ROBERT DAHLIN

COPYRIGHT ADD THE MAP PEOPLE PERMITTED USE NUMBER 2011189	
MAP 4659	GRID CS, CA, D3, D4
TAX MAP 89	ZONING CATEGORY 'A'
WESC 300' SHEET	
SITE DATUM	
HORIZONTAL: NAD 83/91	VERTICAL: NAD 83