




SECTION 5L1-5L1  
PHASE 1

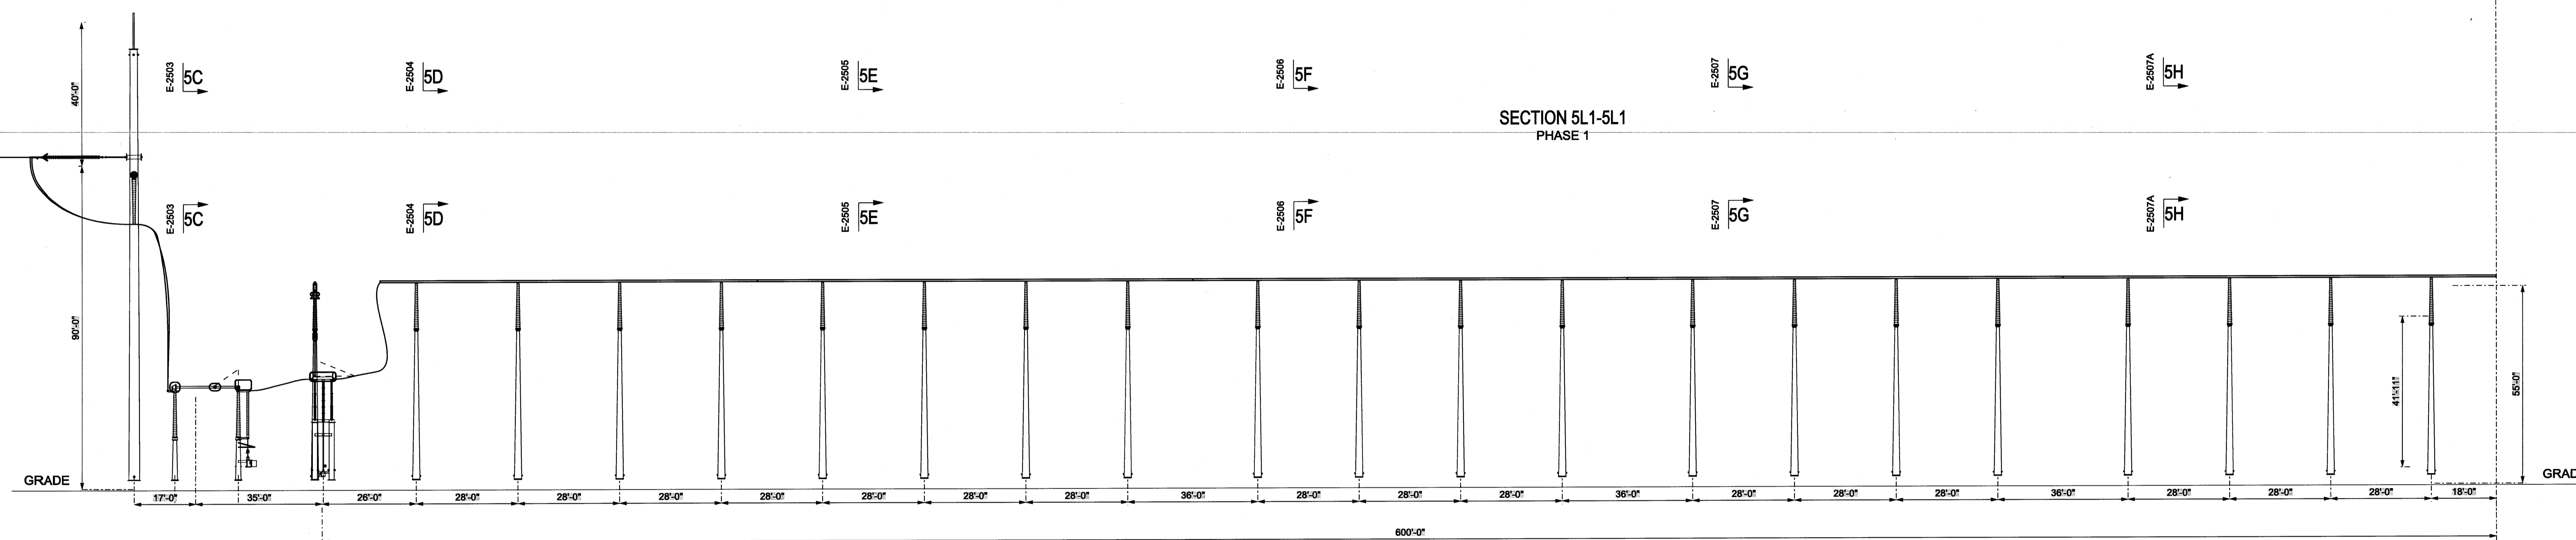


SECTION 5L2-5L2  
PHASE 2

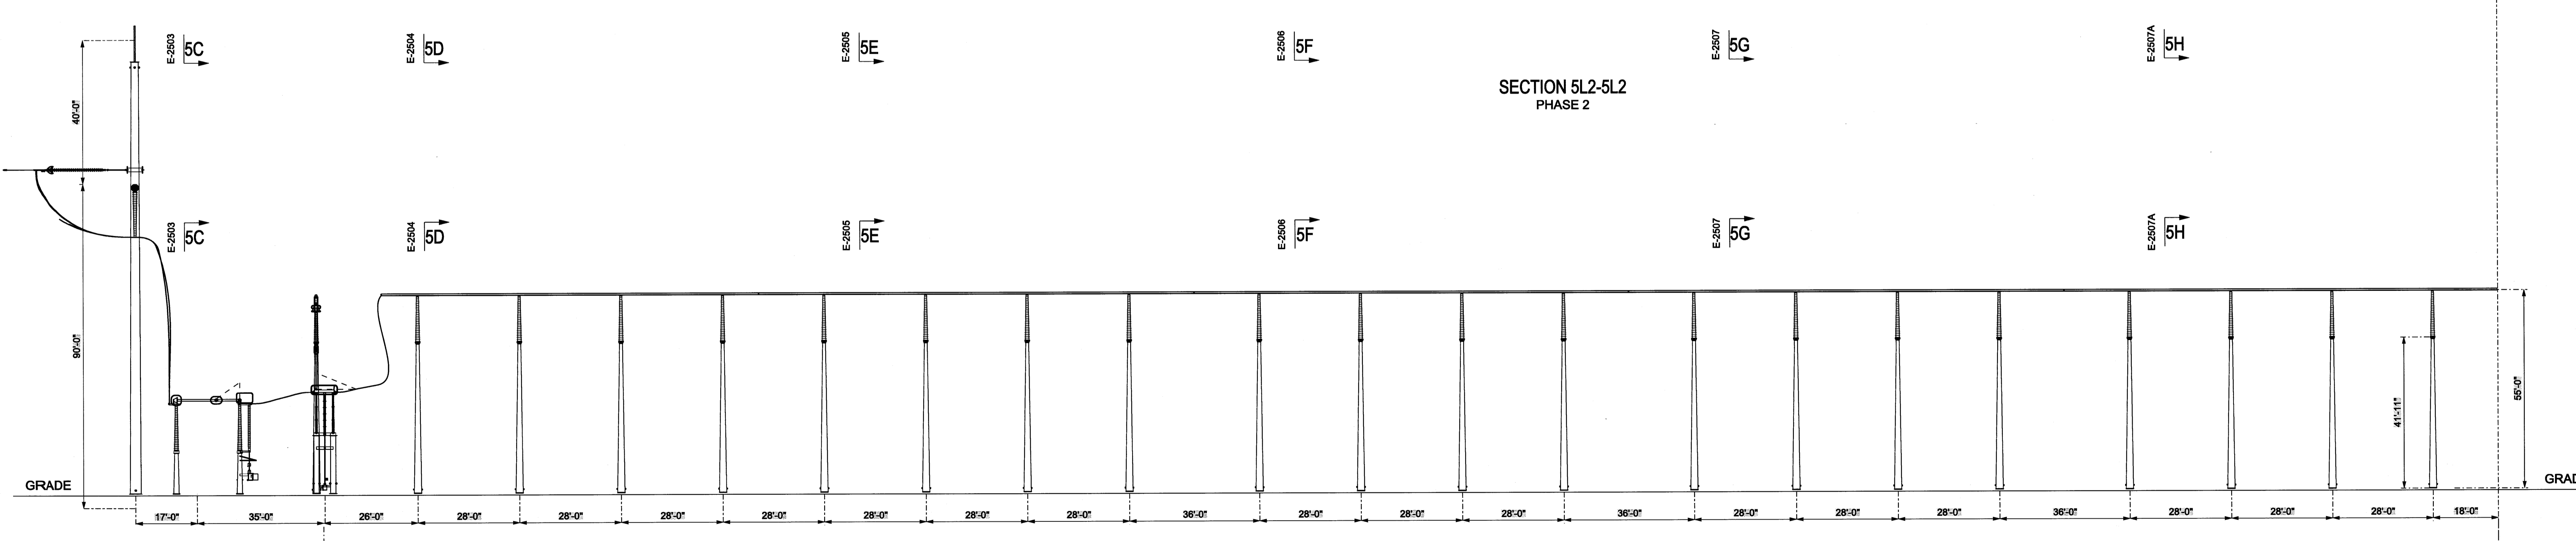

SECTION 5L3-5L3  
PHASE 3

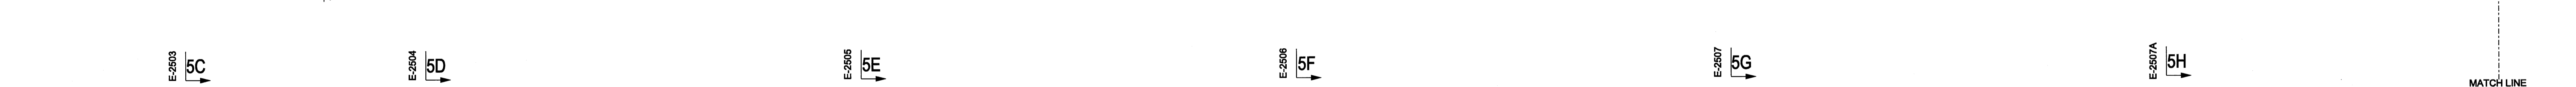

# CONCEPTUAL

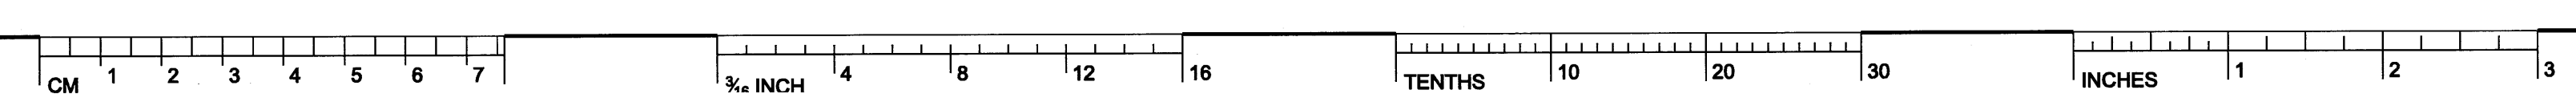

|  |                 |                |         |
|--|-----------------|----------------|---------|
| OLD DWG #:   |                 | STD DWG #:     |         |
| <small>"THIS DRAWING IS THE PROPERTY OF PATH TRANSMISSION COMPANY, LLC AND IS LOANED UNDER CONDITION THAT IT IS NOT TO BE REPRODUCED OR COPIED IN ANY MANNER WITHOUT THE WRITTEN CONSENT OF THE PATH TRANSMISSION COMPANY, LLC OR FOR ANY PURPOSE OTHER THAN THAT AUTHORIZED BY THE WRITTEN CONSENT OF THE PATH TRANSMISSION COMPANY, LLC OR FOR ANY PURPOSE TO TRANSMIT, AND IS TO BE RETURNED UPON REQUEST."</small> |                 |                |         |
| PATH ALLEGHENY   |                 |                |         |
| MONROVIA   |                 | MARYLAND       |         |
| 500KV  |                 |                |         |
| ELECTRICAL ASSEMBLY  |                 |                |         |
| SECTION 5L1-5L1, 5L2-5L2, 5L3-5L3  |                 |                |         |
| SCALE: 1" = 20'  | DR: DPM         | ENG:           | CH:     |
| WOP:   | APPD:           | DATE: 10/01/09 |         |
| 1 RIVERSIDE PLAZA<br>COLUMBUS, OH 43215  | DWG NO. E-2511A |                |         |
|  |                 |                | R<br>C2 |

| NO | DATE | REVISION DESCRIPTION | DR | ENG | CK | ISSUE# |
|----|------|----------------------|----|-----|----|--------|
|    |      |                      |    |     |    |        |