


The original of this drawing document was prepared by Loiderman Soltesz Associates, Inc. (LSA). If this document was not obtained directly from LSA and/or it was transmitted electronically, LSA cannot guarantee that unauthorized changes and/or alterations were not made by others. If verification of the information contained herein is needed, contact should be made directly with LSA. LSA makes no warranties, express or implied, concerning the accuracy of any information that has been transmitted by electronic means.

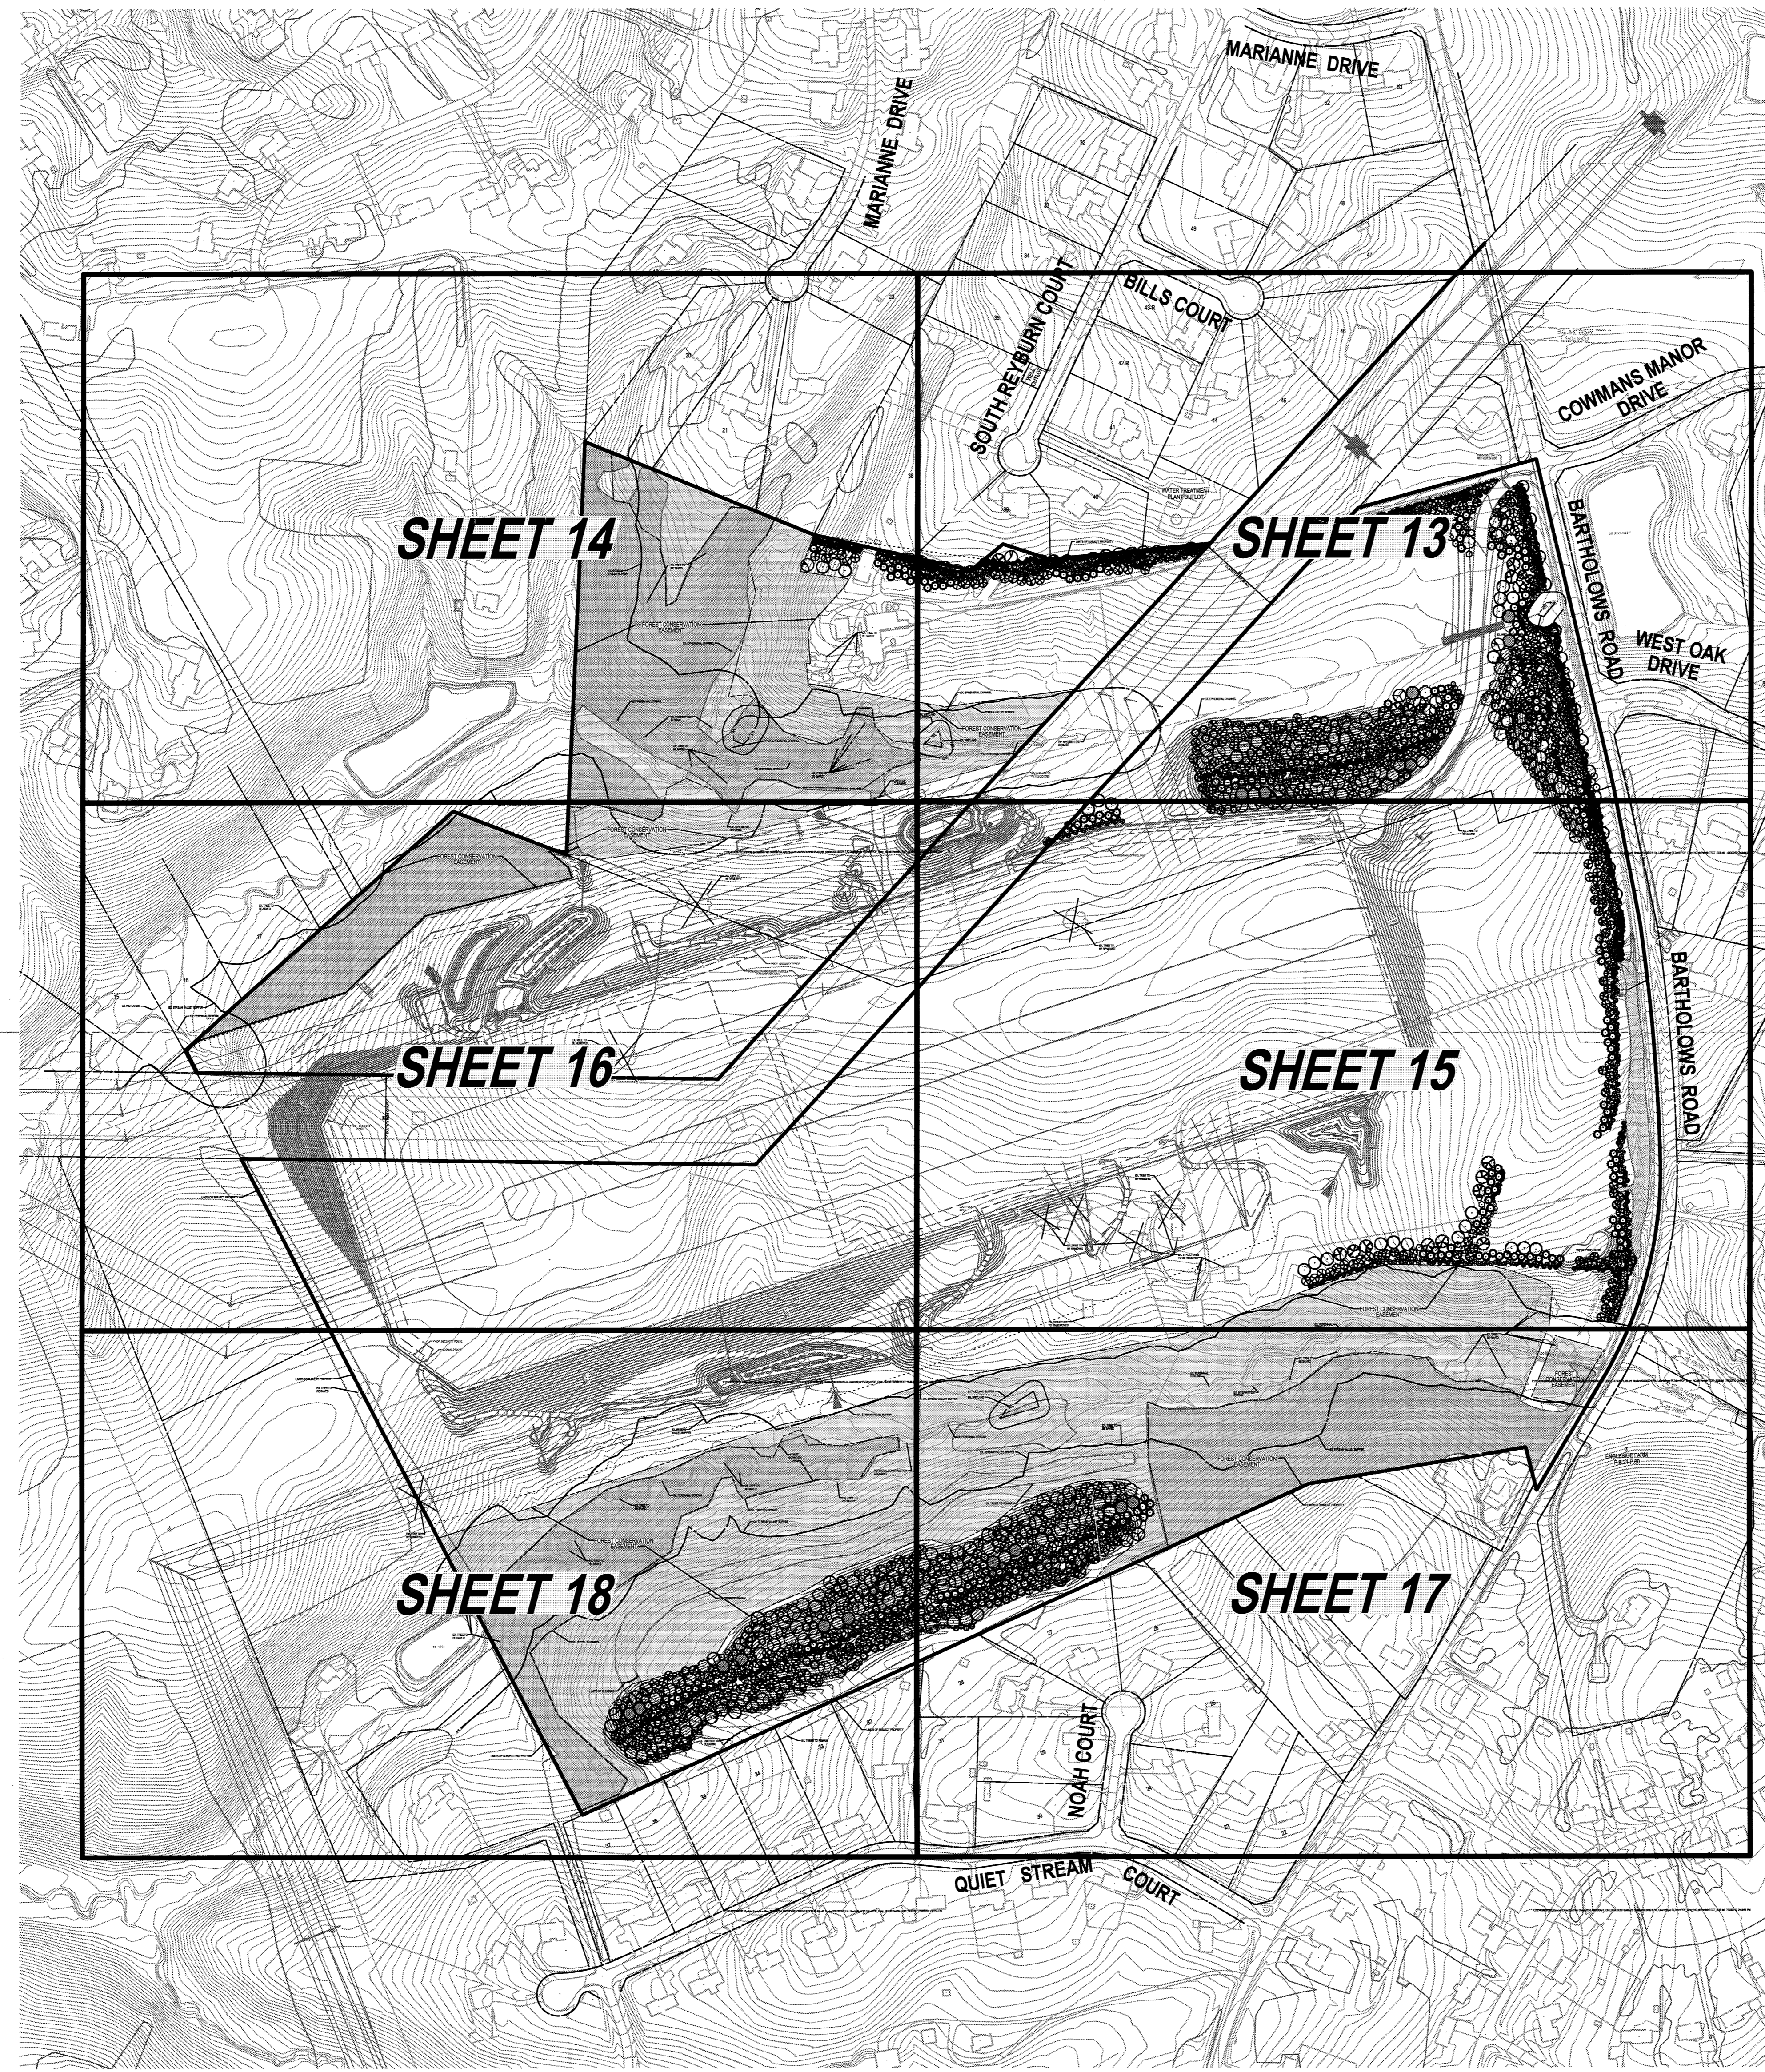


Loiderman Soltesz Associates, Inc.
 ROCKVILLE OFFICE
 2 Research Place, Suite 100
 Rockville, MD 20850
 t. 301.948.2750 f. 301.948.9067
 www.LSAssociates.net

NO.	DATE	BY	DATE	REVISIONS

DATE:	AUGUST 2010	CAD STANDARDS VERSION:	V8 - 2010
DESIGNED:	MNB	TECHNICIAN:	GMM/MNB
CHECKED:	S.P.T.		

MISS UTILITY NOTE
 INFORMATION CONCERNING EXISTING UNDERGROUND UTILITIES WAS OBTAINED FROM AVAILABLE RECORDS. THE CONTRACTOR MUST DETERMINE THE EXACT LOCATION AND ELEVATION OF ALL EXISTING UTILITIES AND UTILITY CROSSINGS BY DIGGING TEST-PITS BY HAND, WELL IN ADVANCE OF THE START OF EXCAVATION. CONTACT MISS UTILITY AT 1-800-251-7774, 48 HOURS PRIOR TO THE START OF EXCAVATION. IF CLEARANCES ARE LESS THAN SHOWN ON THIS PLAN OR TWELVE (12) INCHES, WHATEVER IS LESS, CONTACT THE ENGINEER AND THE UTILITY COMPANY BEFORE PROCEEDING WITH CONSTRUCTION. CLEARANCES LESS THAN NOTED MAY REQUIRE REVISIONS TO THIS PLAN.


PREPARED FOR:
 KENNY CONSTRUCTION COMPANY
 12916 COMMANOR DRIVE
 SUITE #204 / SUITE # 205
 HAGERSTOWN, MARYLAND 21742
 PHONE: 301-745-5985
 FAX: 301-745-3639
 ATTN: MR. ROBERT DAHLIN

COPYRIGHT ADD THE MAP PEOPLE PERMITTED USE NUMBER 0841189	
MAP: 4682	GRID: C3, C4, D3, D4
TAX MAP: 88	ZONING CATEGORY: A
WSSC 202 SHEET	
SITE DATUM	
HORIZONTAL: NAD 83/95	
VERTICAL: NAD 88	

LANDSCAPE AND SCREENING ORIENTATION PLAN

KEMPTOWN SUBSTATION

SITUATED AT THE INTERSECTION OF BARTHOLOWS ROAD
 AND WEST OAK DRIVE
 NEW MARKET ELECTION DISTRICT No. 9
 FREDERICK COUNTY, MARYLAND


 1" = 200'
 SHEET **12**
 OF **23**
 PROJECT NO.
 1814-00-00