


MATCHLINE - SEE THIS SHEET

**SCREENING CROSS SECTION 1**


SCALE: H: 1"=50'  
V: 1"=50'

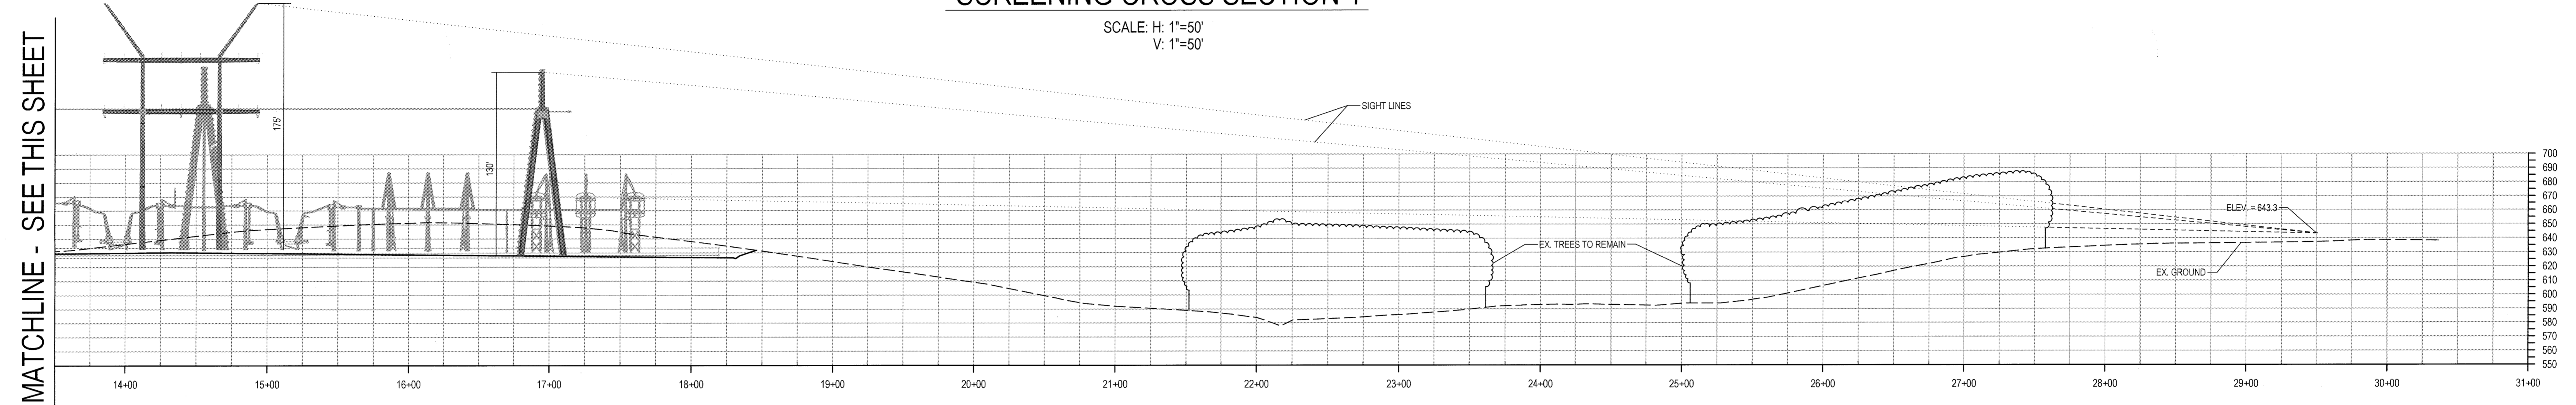

MATCHLINE - SEE THIS SHEET


**SCREENING CROSS SECTION 1 (CONT.)**

SCALE: H: 1"=50'  
V: 1"=50'

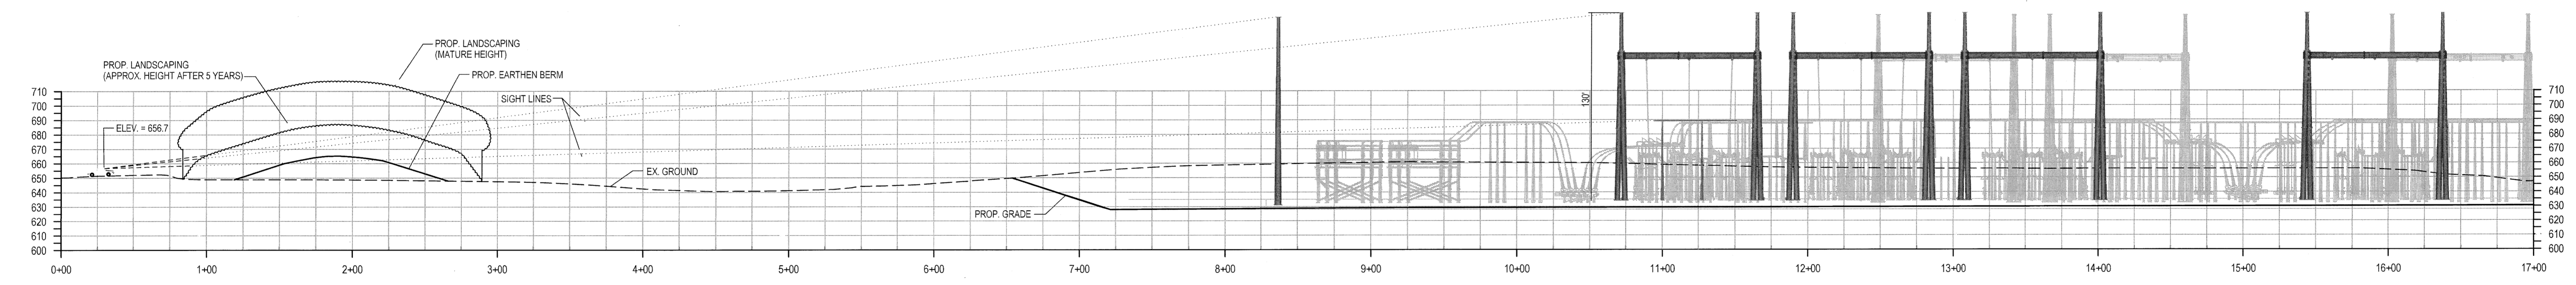


**SCREENING CROSS SECTION 2**

SCALE: H: 1"=50'  
V: 1"=50'

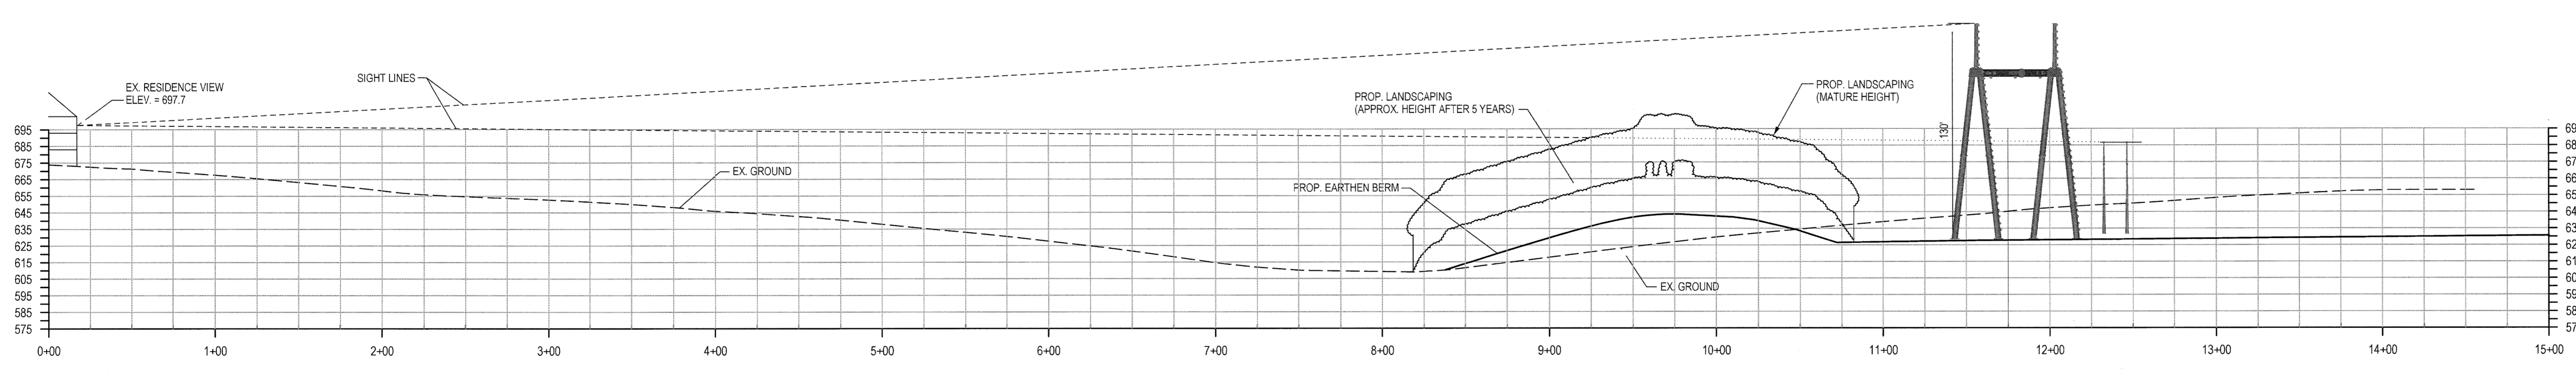

**SCREENING CROSS SECTION 3**

SCALE: H: 1"=50'  
V: 1"=50'

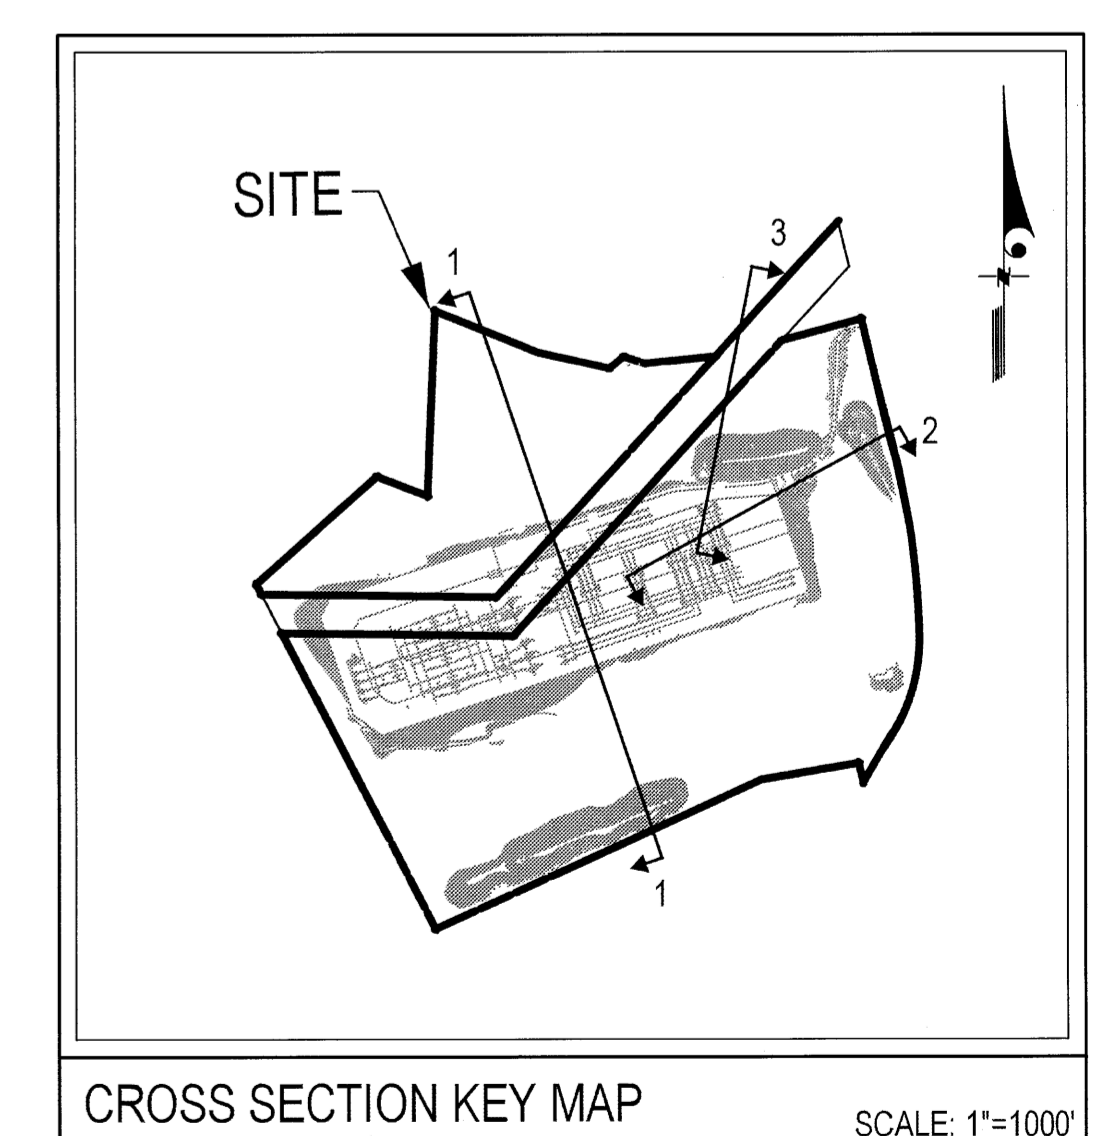

**LS** Loidezman Soltesz Associates, Inc.  
 Rockville Office  
 2 Research Place, Suite 100  
 Rockville, MD 20850  
 t. 301.948.2750 f. 301.948.9067  
 www.LSAssociates.net

NO.	REVISIONS	BY	DATE

DATE: AUGUST 2010  
 DESIGNED: G.P. CAD STANDARDS VERSION: V8-2006  
 TECHNICAL: G.M.M. CHECKED: K.C.R.

**MISS UTILITY NOTE**  
 INFORMATION CONCERNING EXISTING UNDERGROUND UTILITIES WAS OBTAINED FROM AVAILABLE RECORDS. THE CONTRACTOR MUST DETERMINE THE EXACT LOCATION AND ELEVATION OF ALL EXISTING UTILITIES AND UTILITY CROSSINGS BY EXCAVATING TEST PITS BY HAND, WELL IN ADVANCE OF THE START OF EXCAVATION. CONTRACTORS SHALL BE RESPONSIBLE FOR VERIFYING THE LOCATION OF ALL UTILITIES AT A MINIMUM 48 HOURS PRIOR TO THE START OF EXCAVATION. IF CLEARANCES ARE LESS THAN SHOWN ON THIS PLAN OR THE UTILITY COMPANY'S RECORDS, CONTACT THE ENGINEER AND THE UTILITY COMPANY BEFORE PROCEEDING WITH CONSTRUCTION. CLEARANCES LESS THAN NOTED MAY REQUIRE REVISIONS TO THIS PLAN.

**PREPARED FOR:**  
 KENNY CONSTRUCTION COMPANY  
 12916 CONAWAR DRIVE  
 SUITE #204 / SUITE # 205  
 HAGERSTOWN, MARYLAND 21742  
 PHONE: 301-745-6986  
 FAX: 301-745-3636  
 ATTN: MR. ROBERT DAHLIN

COPYRIGHT AND THE MAP PEOPLE PERMITTED USE NUMBER 20011191	
MAP: 4689	GRID: 23, 24, 33, 34
TAX MAP: 89	ZONING CATEGORY: 'A'
WSO 200 SHEET	
SITE DATUM	
HORIZONTAL: NAD 83	
VERTICAL: NAD 83	

--	--

**LANDSCAPE SCREENING CROSS SECTIONS - 1**

**KEMPTOWN SUBSTATION**

SITUATED AT THE INTERSECTION OF BARTHOLOWS ROAD AND WEST OAK DRIVE  
 NEW MARKET ELECTION DISTRICT No. 9  
 FREDERICK COUNTY, MARYLAND

**LS**

1" = 50'

SHEET **20**  
OF **23**

PROJECT NO. 1814-00-001  
 SLSAPLOT COMMENTS