



SECTION "7N1-7N1"

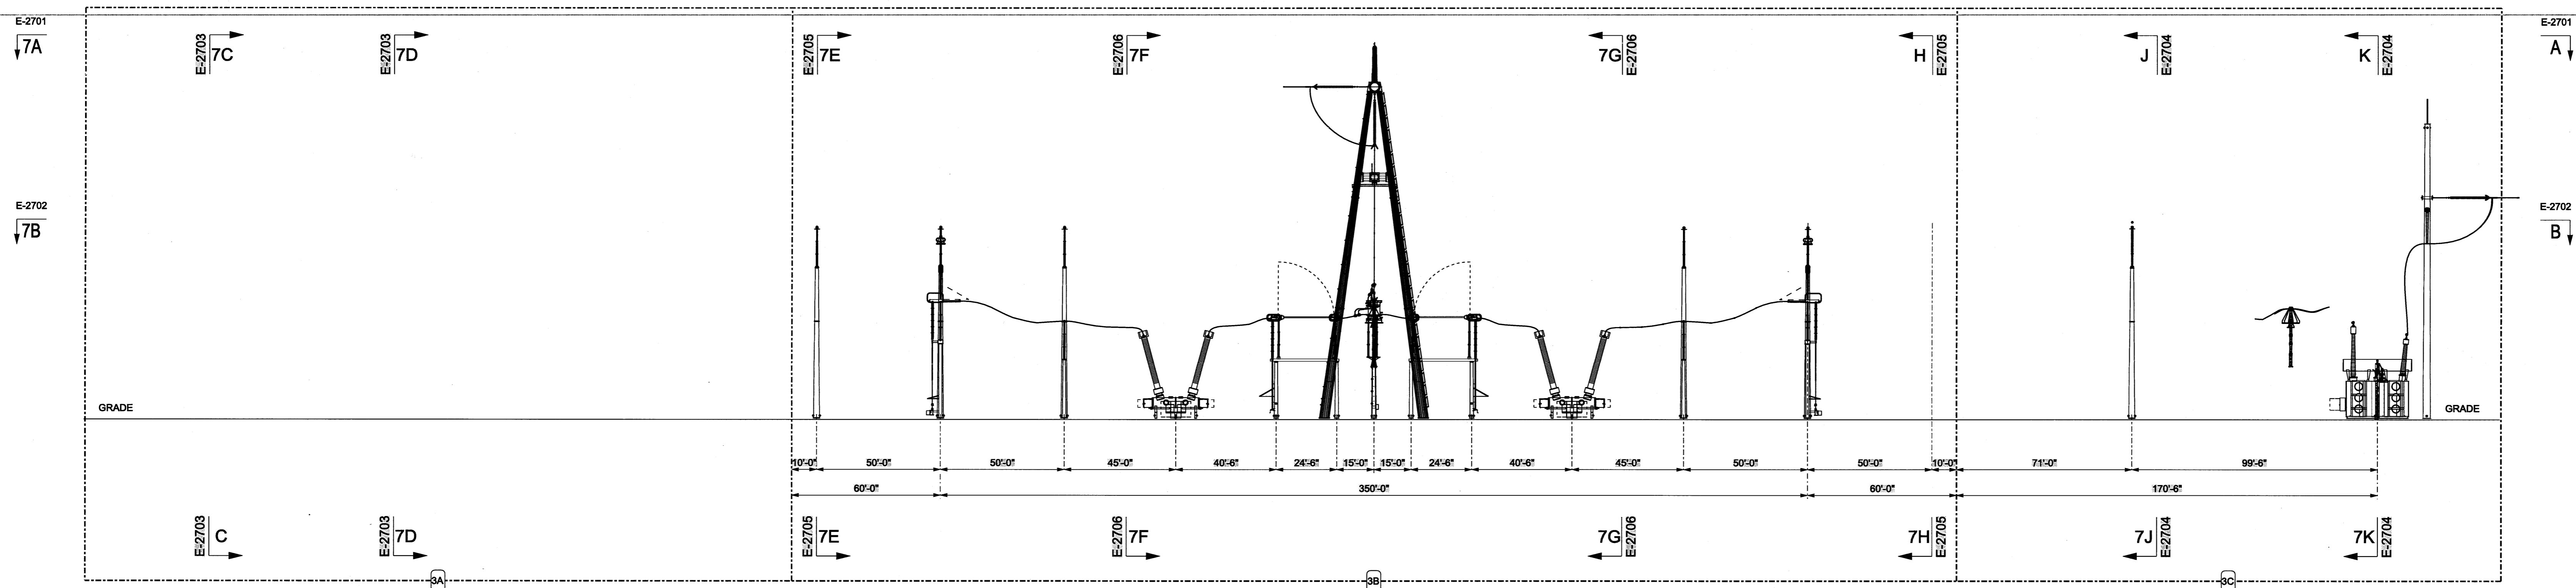

SECTION "7N2-7N2"

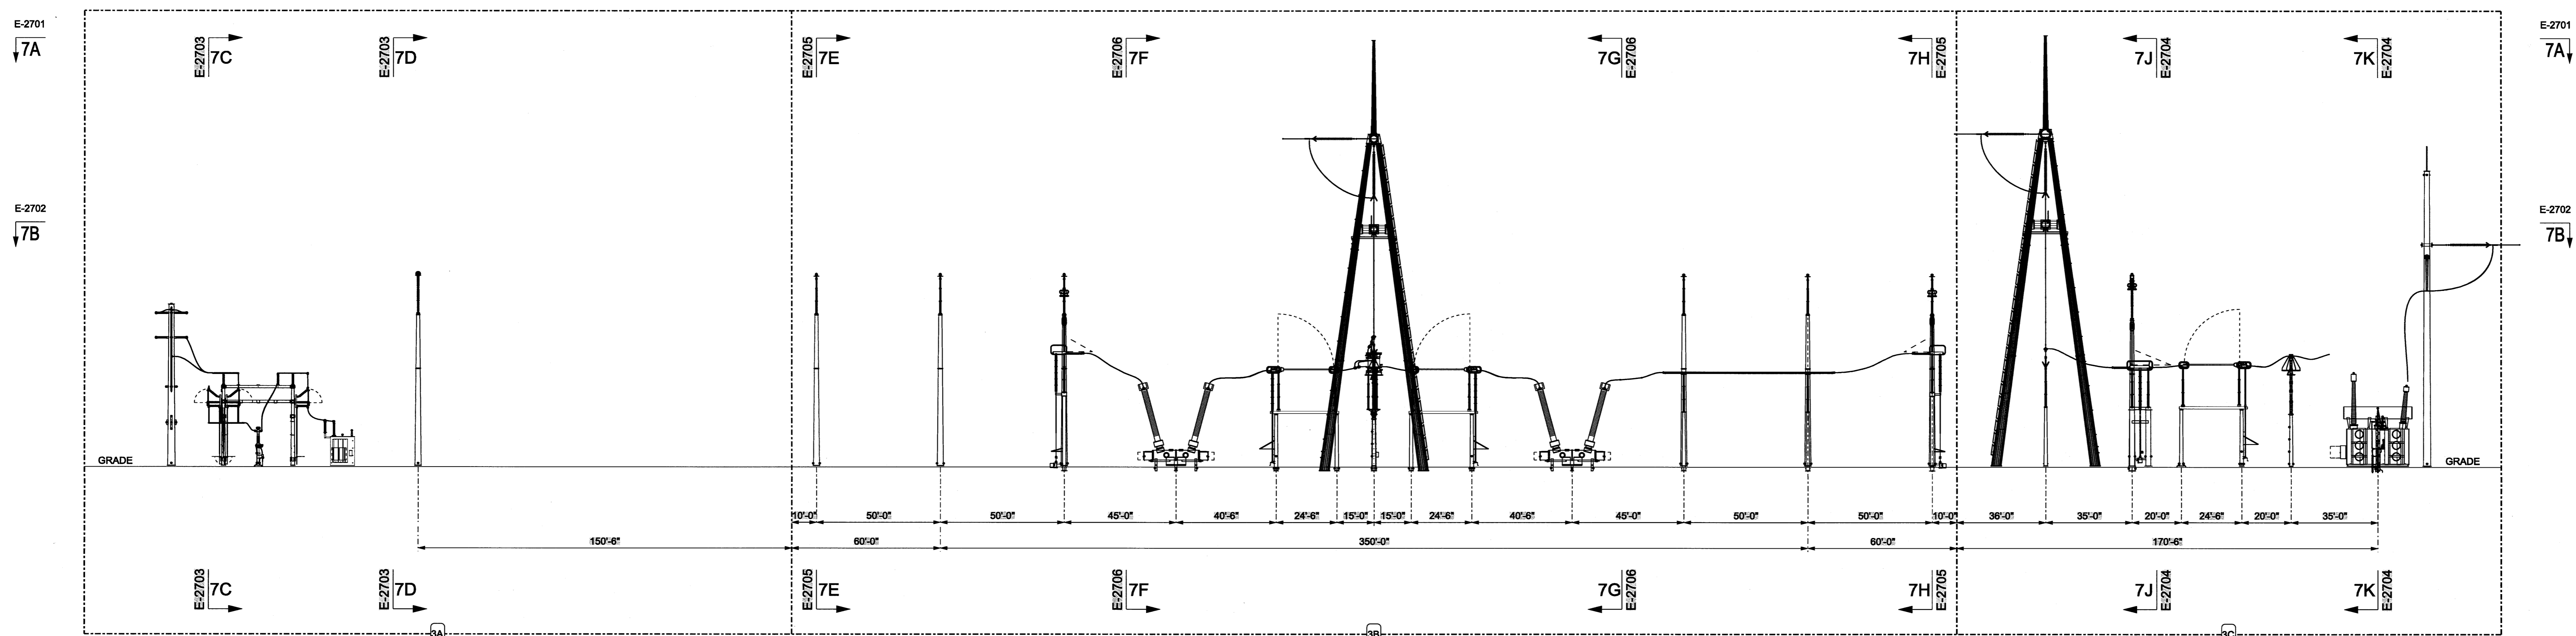

SECTION "7N3-7N3"

CONCEPTUAL

ISSUE#	NO	DATE	REVISION DESCRIPTION	APPR
OLD DWG #:			STD DWG #:	
<small>THIS DRAWING IS THE PROPERTY OF PATH TRANSMISSION COMPANY, LLC AND IS LOANED UPON CONDITION THAT IT IS NOT TO BE REPRODUCED OR COPIED, IN WHOLE OR IN PART, OR USED FOR ANY OTHER PROJECT WITHOUT THE WRITTEN CONSENT OF THE PATH TRANSMISSION COMPANY, LLC. IT IS TO BE RETURNED UPON REQUEST.</small>				
PATH WEST VIRGINIA KEMPTOWN STATION				
MONROVIA		765KV		765KV
ELECTRICAL ASSEMBLY SECTIONS "7N1-7N1", "7N2-7N2", "7N3-7N3"				
DWG. NO. E-2709				
WOK: STATION PROJECTS ENGINEERING				
SCALE: 1" = 30' DR: CLB CH: ENG: DATE: 08/11/09				
APPROVED BY:				R E V C1
1 RIVERSIDE PLAZA COLUMBUS, OH 43215				c:\pwwork\40168884\E2709.DGN

